
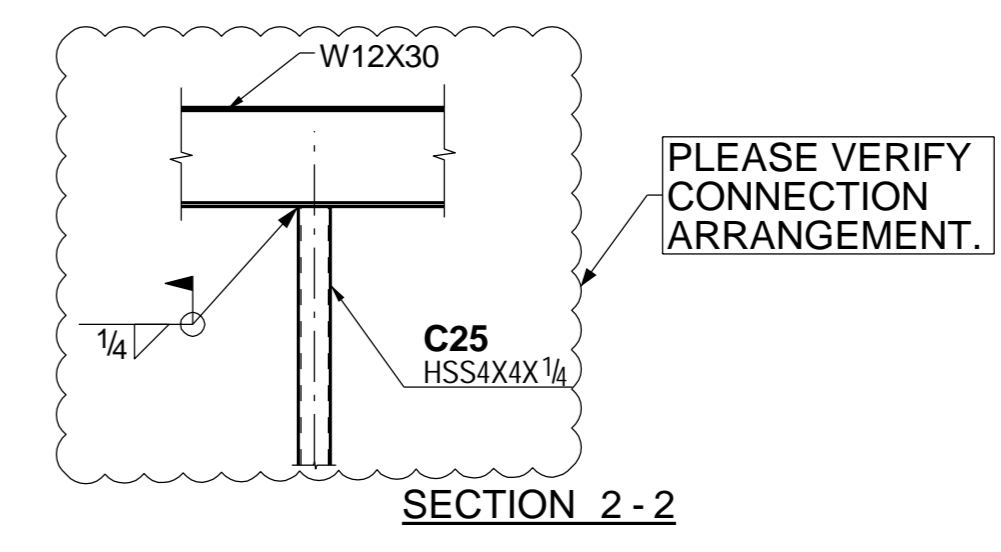


ROOF FRAMING PLAN(SEGMENT 1)
(REFER:-S7.1.6.0)

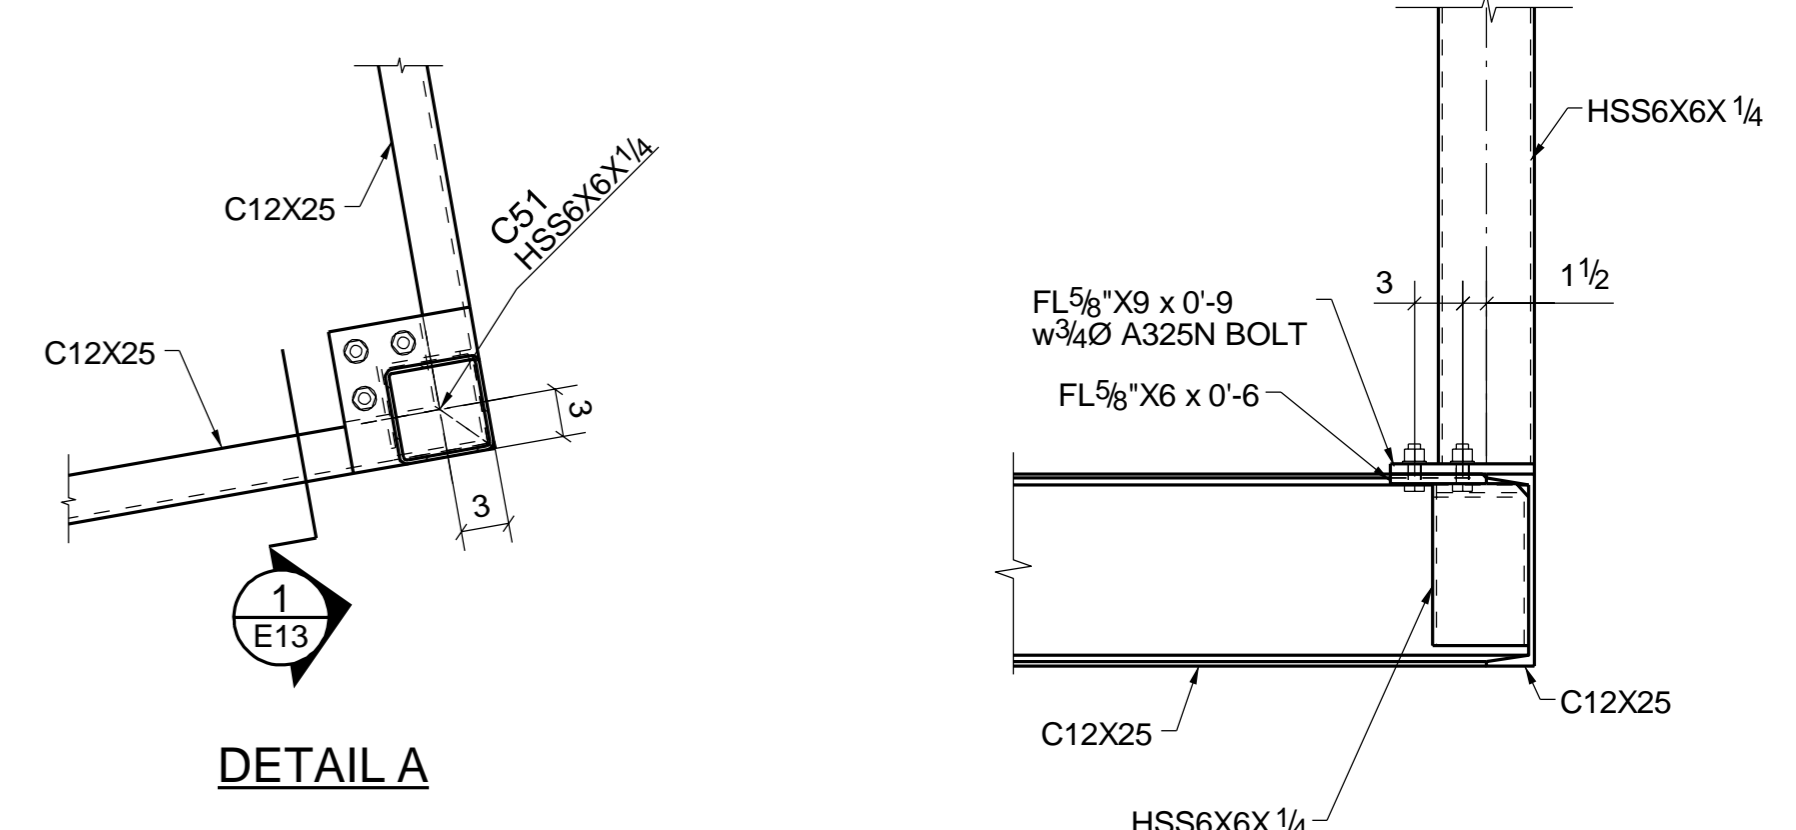

▶ INDICATE MOMENT CONNECTION

* INDICATES DIMENSION ARE FIELD VERIFY.
ALL TOP OF BEAM ELE ARE 896'-6.75
.B.O.C INDICATE BACK OF CHANNEL.

PLEASE VERIFY ALL DIMENSIONS.

05/12/2017	1	For Field Use
11/07/16	A	For Approval
DATE	NO.	REVISION/DESCRIPTION
NOTES		
ARCHITECT:-		STRUCTURAL ENGG:-

PROJ NO:- J160037	
ELECTRODE :- E70XX	
PROJECT :- WARNER PLACE APARTMENTS	
FAIRFIELD RESIDENTIAL LLC	
DETAILS OF :- ROOF FRAMING PLAN(SEGMENT 1)	

DETAILER	CHECKER	FOR APPROVAL	FOR CONST.	SHEET #
SHK	SHL	DATE: 10/18/16	DATE: _____	E13

FOR FIELD USE

Telsa structures