
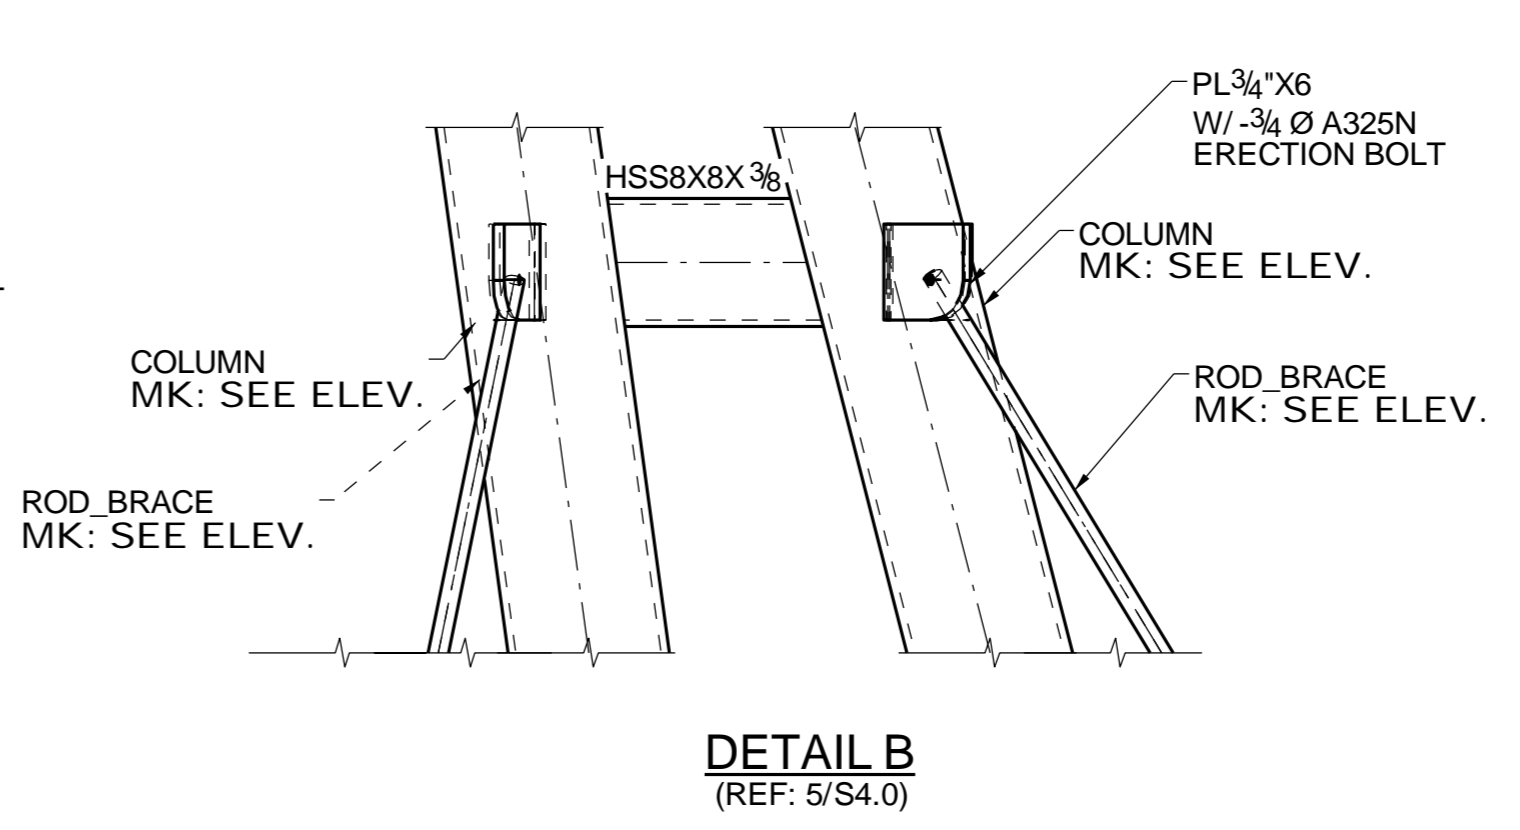


1 MAIN SPIRE ELEVATION
(REFER:-1/S2.2)

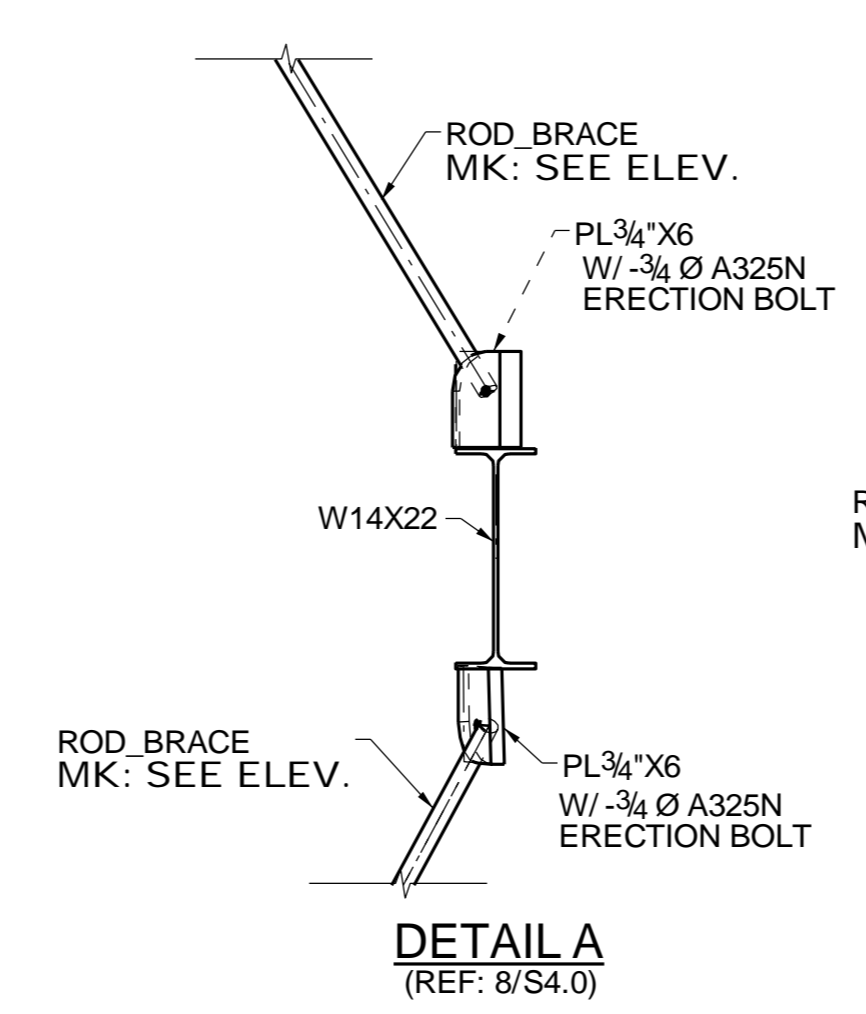

BLUE PRINTS			BLUE PRINTS			BLUE PRINTS		
NO.	DATE	FOR	NO.	DATE	FOR	NO.	DATE	FOR

FOR FIELD USE		
NO.	DESCRIPTION	DATE
1	For Fabrication	

ITEM	ELEVATION	DRAWN BY: MLA
JOB	NORMS RESTAURANTS, LLC	DATE
LOCATION	17904 LAKEWOOD BLVD BELLFLOWER, CA	CHECKD BY: SLF
ARCH.	GEOFFREY B.LIM	DATE 06/16/17
CONTR.	----	APPROVED
ENGR.	McVEIGH & MANGUM	

JOB NO.	HOLE SIZE U.N.	FINISH	DRWG. NO.
--	13/16	1 S/C PRIM	E9